



VICINITY MAP

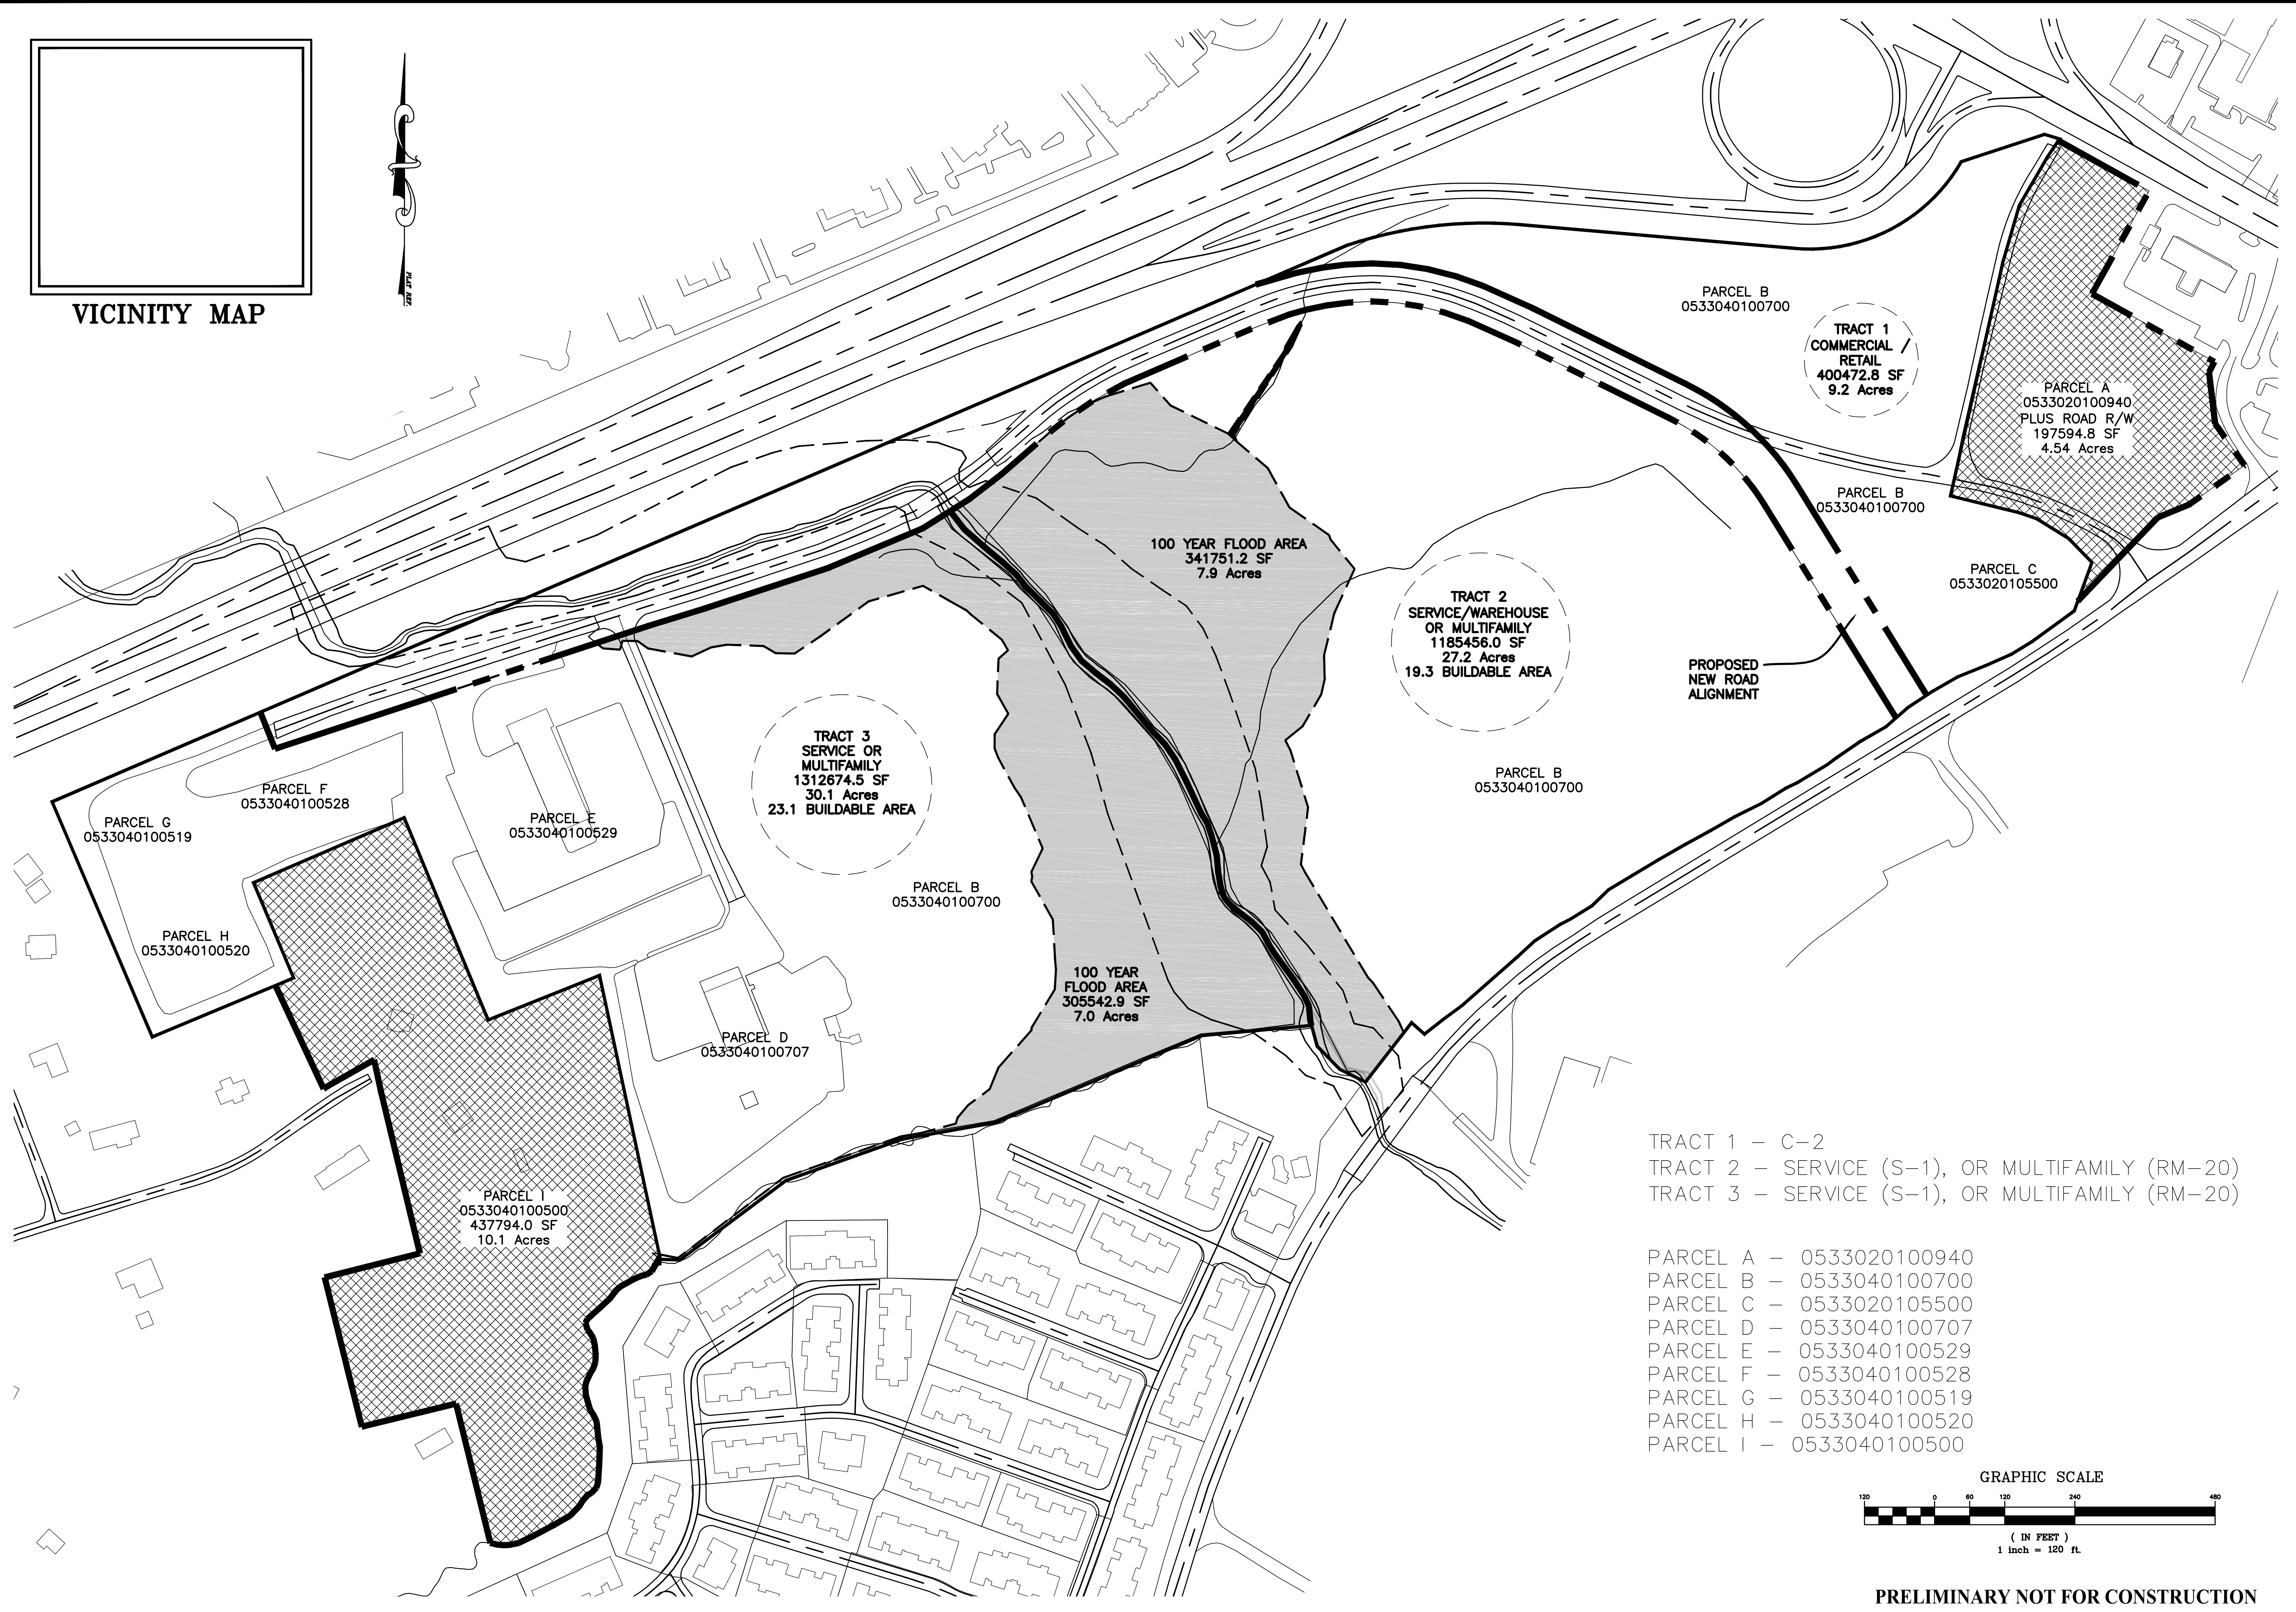

TRACT 1 - C-2
 TRACT 2 - SERVICE (S-1), OR MULTIFAMILY (RM-20)
 TRACT 3 - SERVICE (S-1), OR MULTIFAMILY (RM-20)

PARCEL A - 0533020100940
 PARCEL B - 0533040100700
 PARCEL C - 0533020105500
 PARCEL D - 0533040100707
 PARCEL E - 0533040100529
 PARCEL F - 0533040100528
 PARCEL G - 0533040100519
 PARCEL H - 0533040100520
 PARCEL I - 0533040100500

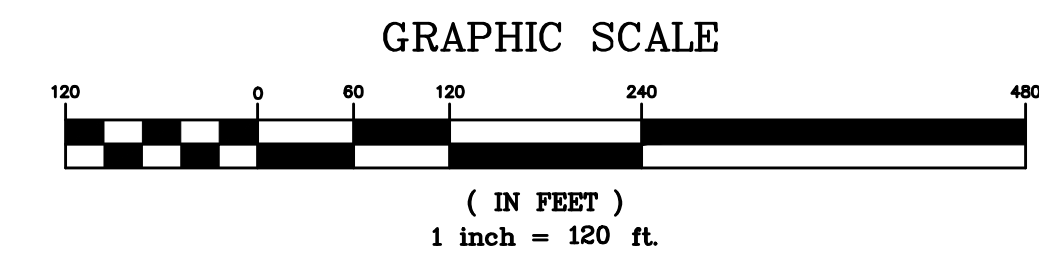

PRELIMINARY NOT FOR CONSTRUCTION

REVISION	NO.	DATE

Garlington Road Site
 Greenville County, SC

Site Plan
 DATE: 11/25/13
 SCALE: 1" = 120'
 DRAWN: JGR
 CHECKED: JDM
 PROJECT NO. C13082

NO. 11/25/13
 DATE: 11/25/13
 SCALE: 1" = 120'
 DRAWN: JGR
 CHECKED: JDM
 PROJECT NO. C13082

CV-1