


Test Fit Floor Plan

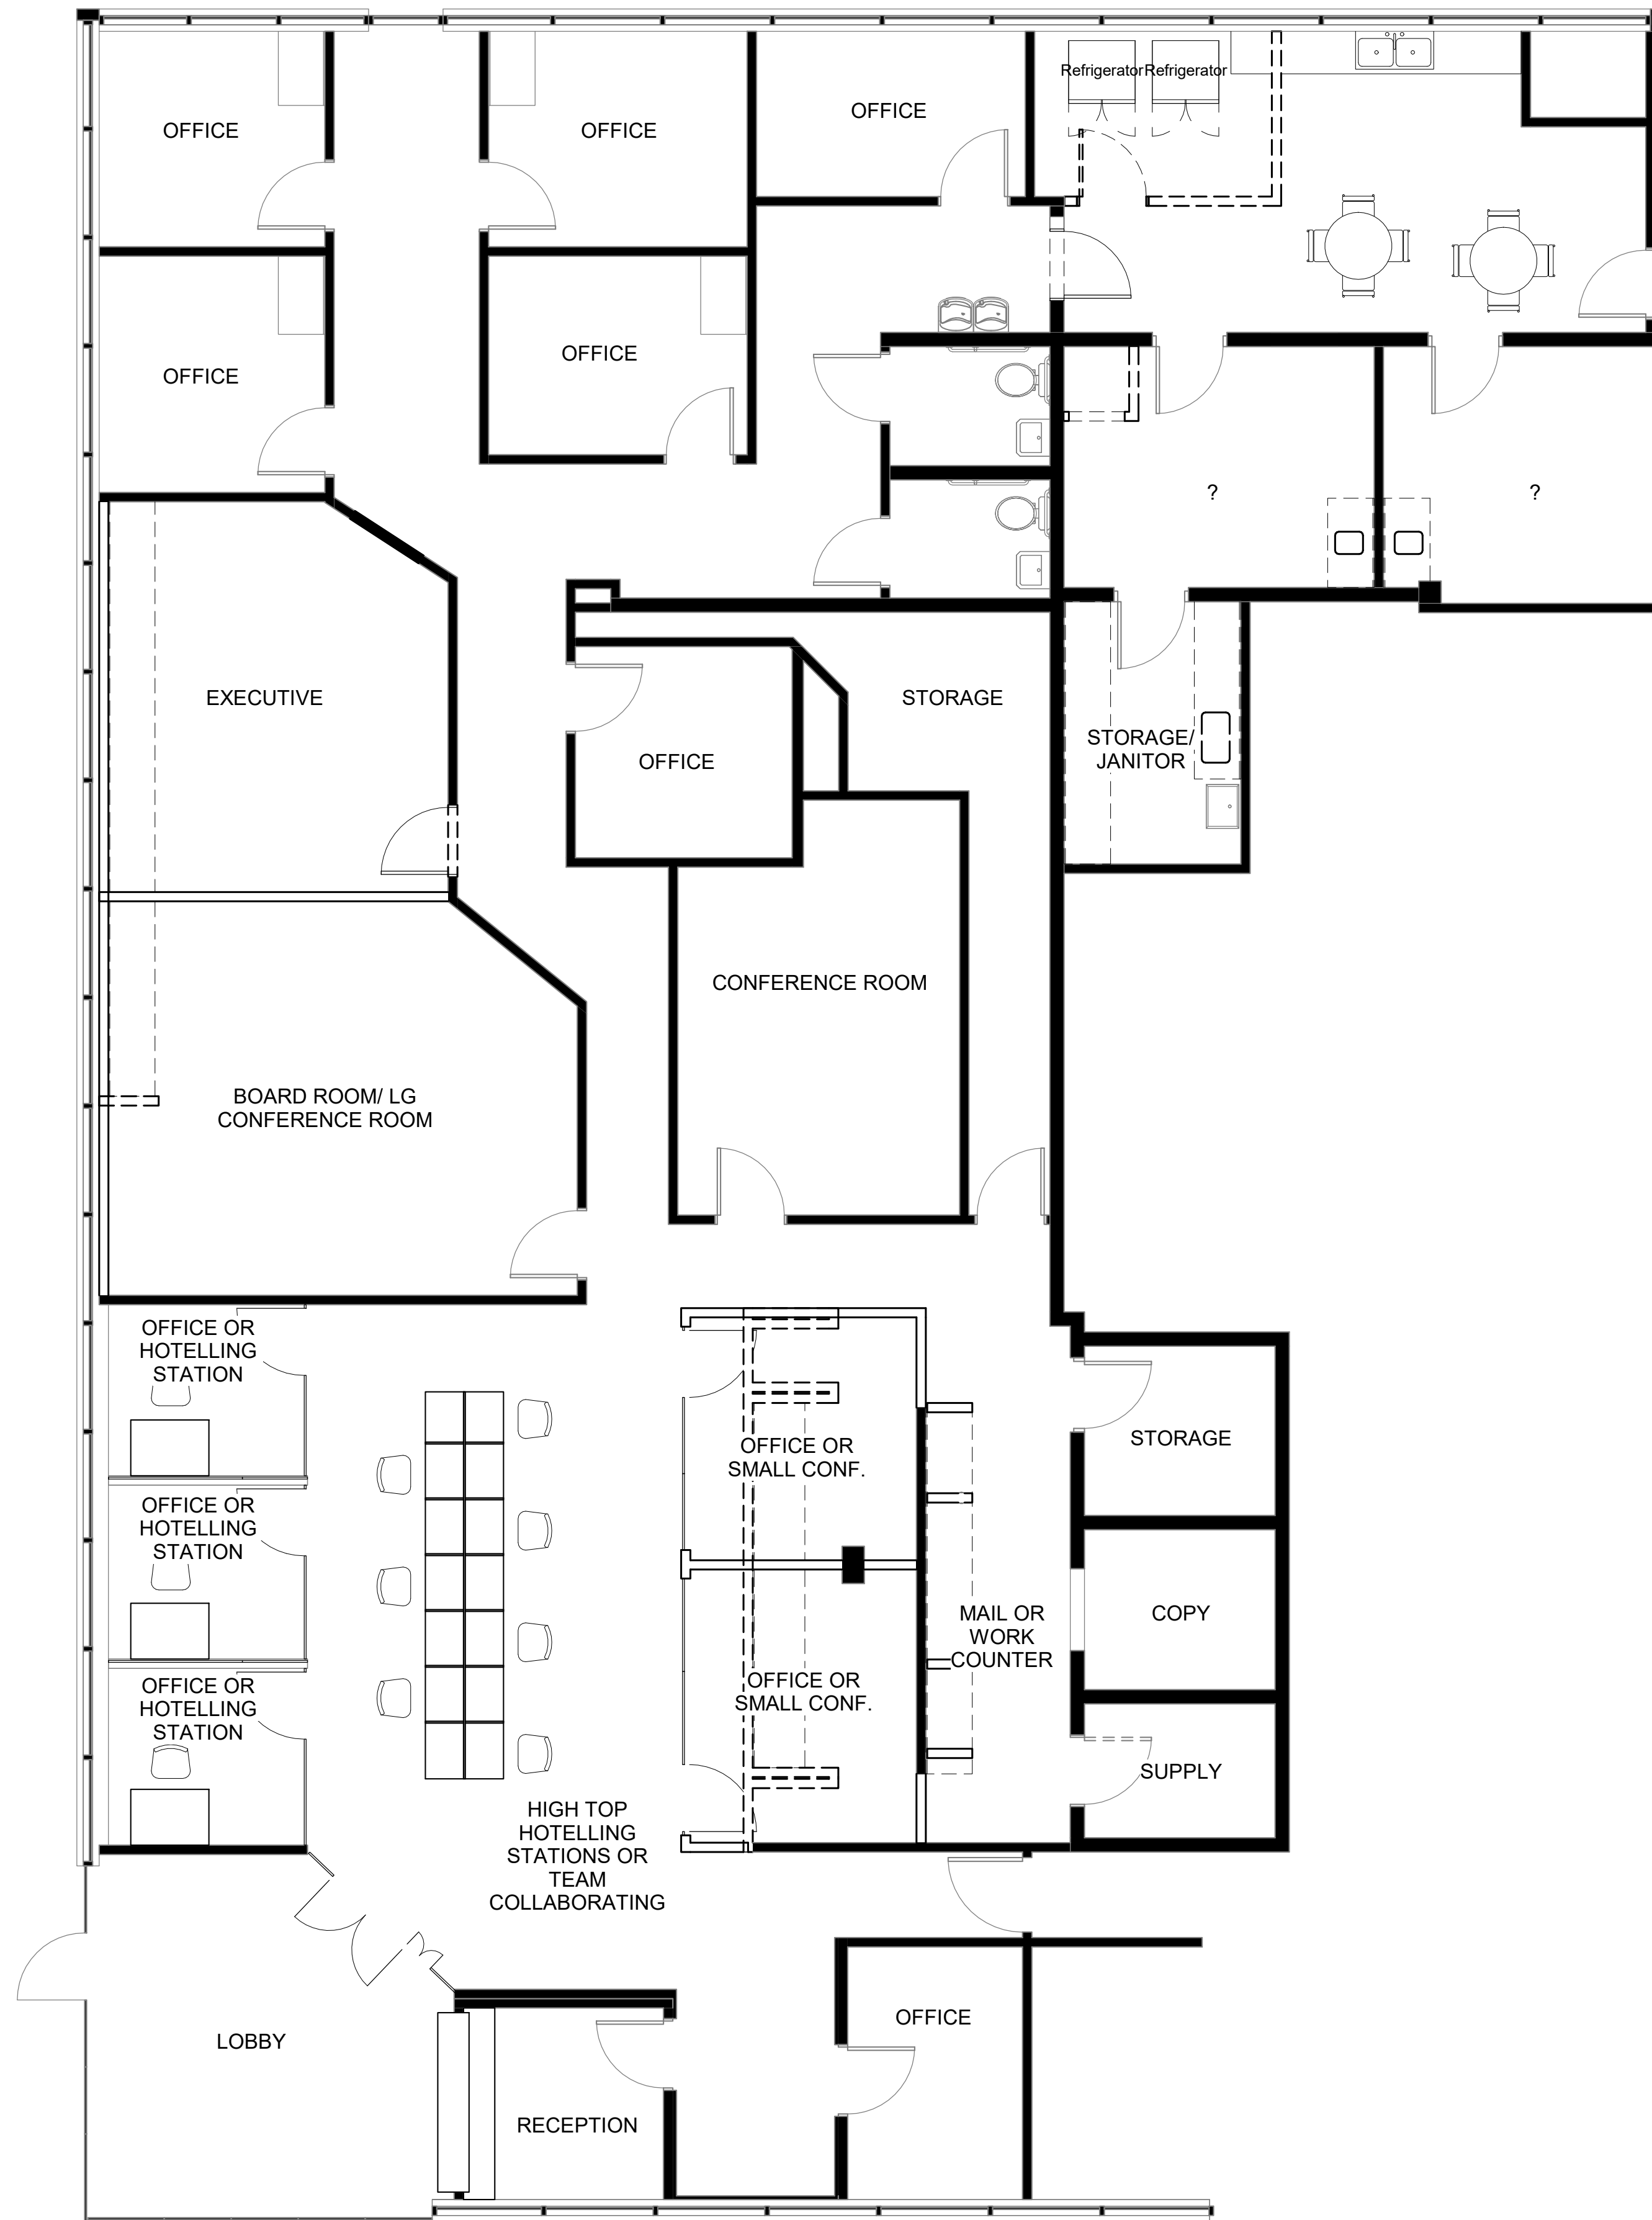

1 Test Fit 1 Plan
3/16" = 1'-0"



© 2021 COPYRIGHT WILDFLOWER DESIGN STUDIO PC
THIS DRAWING IS AN INSTRUMENT OF SERVICE UNIQUE
TO THIS PROJECT. IT IS NOT TO BE REUSED OR
REPRODUCED IN WHOLE OR IN PART WITHOUT
WRITTEN PERMISSION FROM THE ARCHITECT.



**PRELIMINARY
NOT FOR
CONSTRUCTION**

No.	Description	Date

KDS
530-532 Haywood Rd.
TEST FIT 1

Project number	23-044
Date	Issue Date
Drawn by	JAB
Checked by	JAB

TF1

Scale 3/16" = 1'-0"

FOR REVIEW 11-8-23

11/8/2023 12:28:01 PM