

VICINITY MAP

SITE ANALYSIS

| | |
|-----------------|---------------------|
| TAX MAP NUMBER | P010000700601 & 602 |
| TOTAL ACREAGE | ±--- |
| CURRENT ZONING | C1 |
| PROPOSED ZONING | --- |
| LOT WIDTH | --- |
| FRONT SETBACK | 10' |
| SIDE SETBACK | 3' |
| REAR SETBACK | 15' |
| LOT SIZE | --- |

| NO. | DATE | REVISION |
|-----|------|----------|
| | | |
| | | |
| | | |


ENGINEER SEAL
CORPORATE SEAL

CCAD
ENGINEERING
430 Woodruff Rd, Suite 400B
Greenville, SC 29607
P: (864) 250-9999 F: (864) 286-3056

Rutherford Road
Daycare
Greenville, SC

Preliminary Layout (1)
DATE: 10-22-11
SCALE: 1" = 20'
DRAWN: ED
CHECKED: JDM
PROJECT NO.: C11060
SHEET TITLE: Preliminary Layout (1)
SHEET NO.: --
DWG. NO.: C11060

BOUNDARY AND TOPOGRAPHIC SURVEY
PROVIDED BY SITE DESIGN, INC.

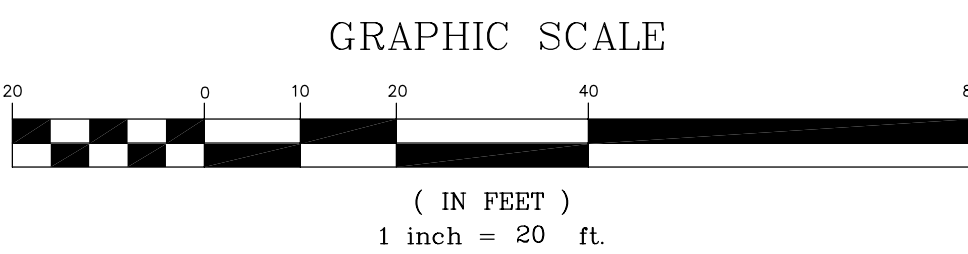

PRELIMINARY NOT FOR CONSTRUCTION