


2 SUITE 201 - RENTABLE AREA
 LOD-1 1/16" = 1'-0"

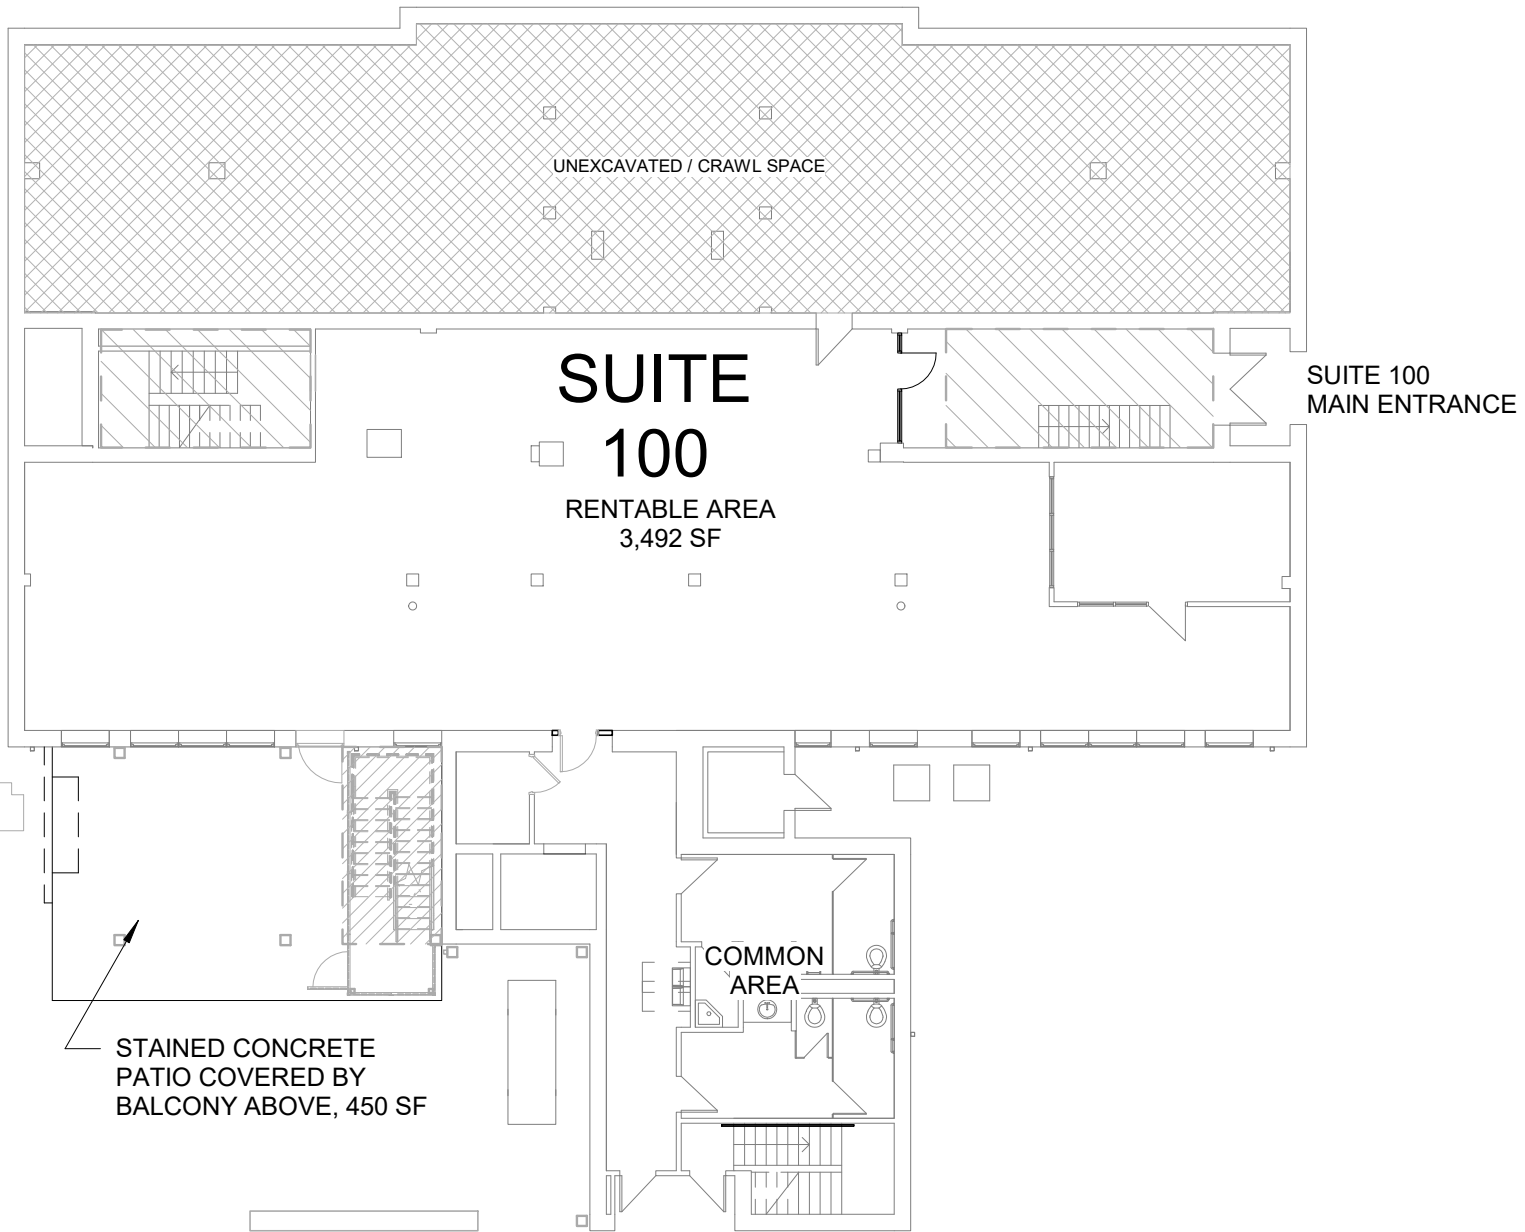

1 SUITE 100 - RENTABLE AREA
 LOD-1 1/16" = 1'-0"

NOTE:	
DESCRIPTION:	
PROJECT NO:	19028
DATE:	NOV.13.2019
DRAWN BY:	CGD
CHECKED BY:	SRS

**CRAIG
 GAULDEN
 DAVIS**

LEASE OUTLINE DRAWINGS

SHEET TITLE:


PROJECT NAME:
 OFFICE RENOVATION & ADDITION

DWG REF:


DRAWING NO:

REVISION NO:

LOD-1

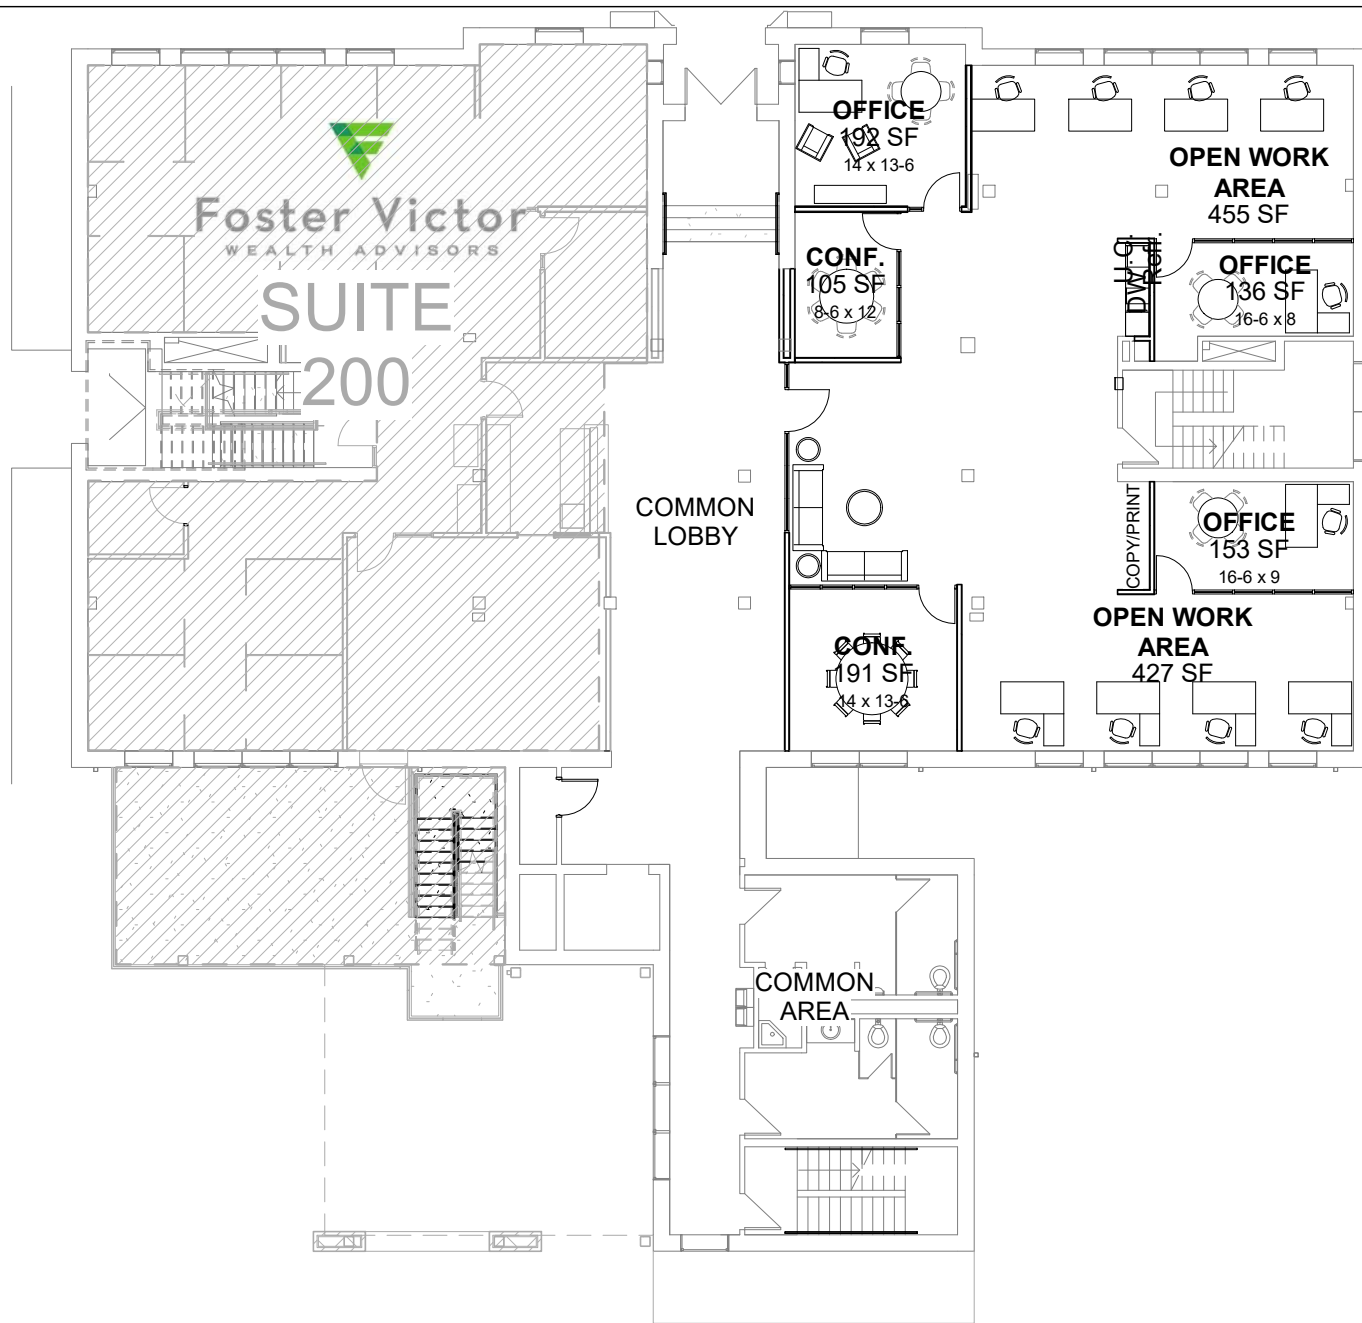

2 SUITE 201 - LAYOUT
LOD-2 1/16" = 1'-0"

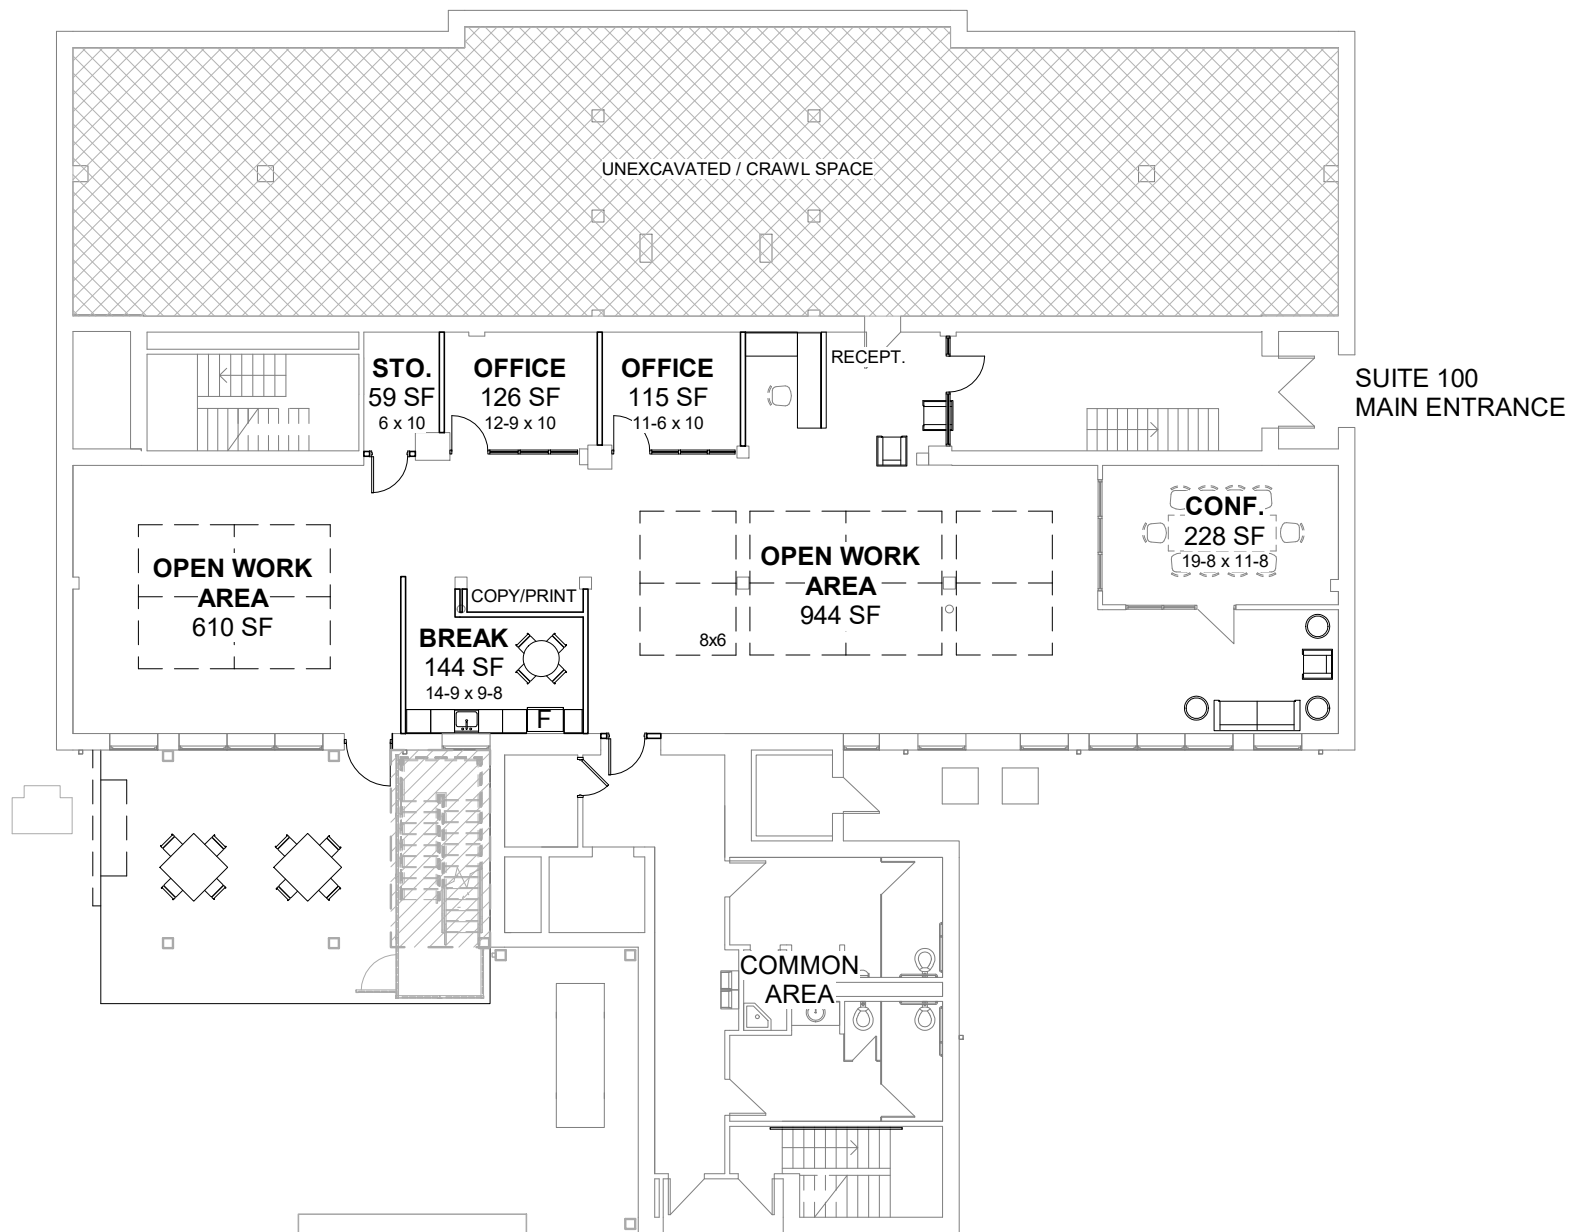

1 SUITE 100 - SAMPLE LAYOUT
LOD-2 1/16" = 1'-0"

NOTE:	
DESCRIPTION:	
PROJECT NO:	19028
DATE:	NOV.13.2019
DRAWN BY:	SDC
CHECKED BY:	SRS

**CRAIG
GAULDEN
DAVIS**

LEASE OUTLINE DRAWINGS

SHEET TITLE:


PROJECT NAME:
OFFICE RENOVATION & ADDITION

DWG REF:

DRAWING NO:

REVISION NO:

LOD-2

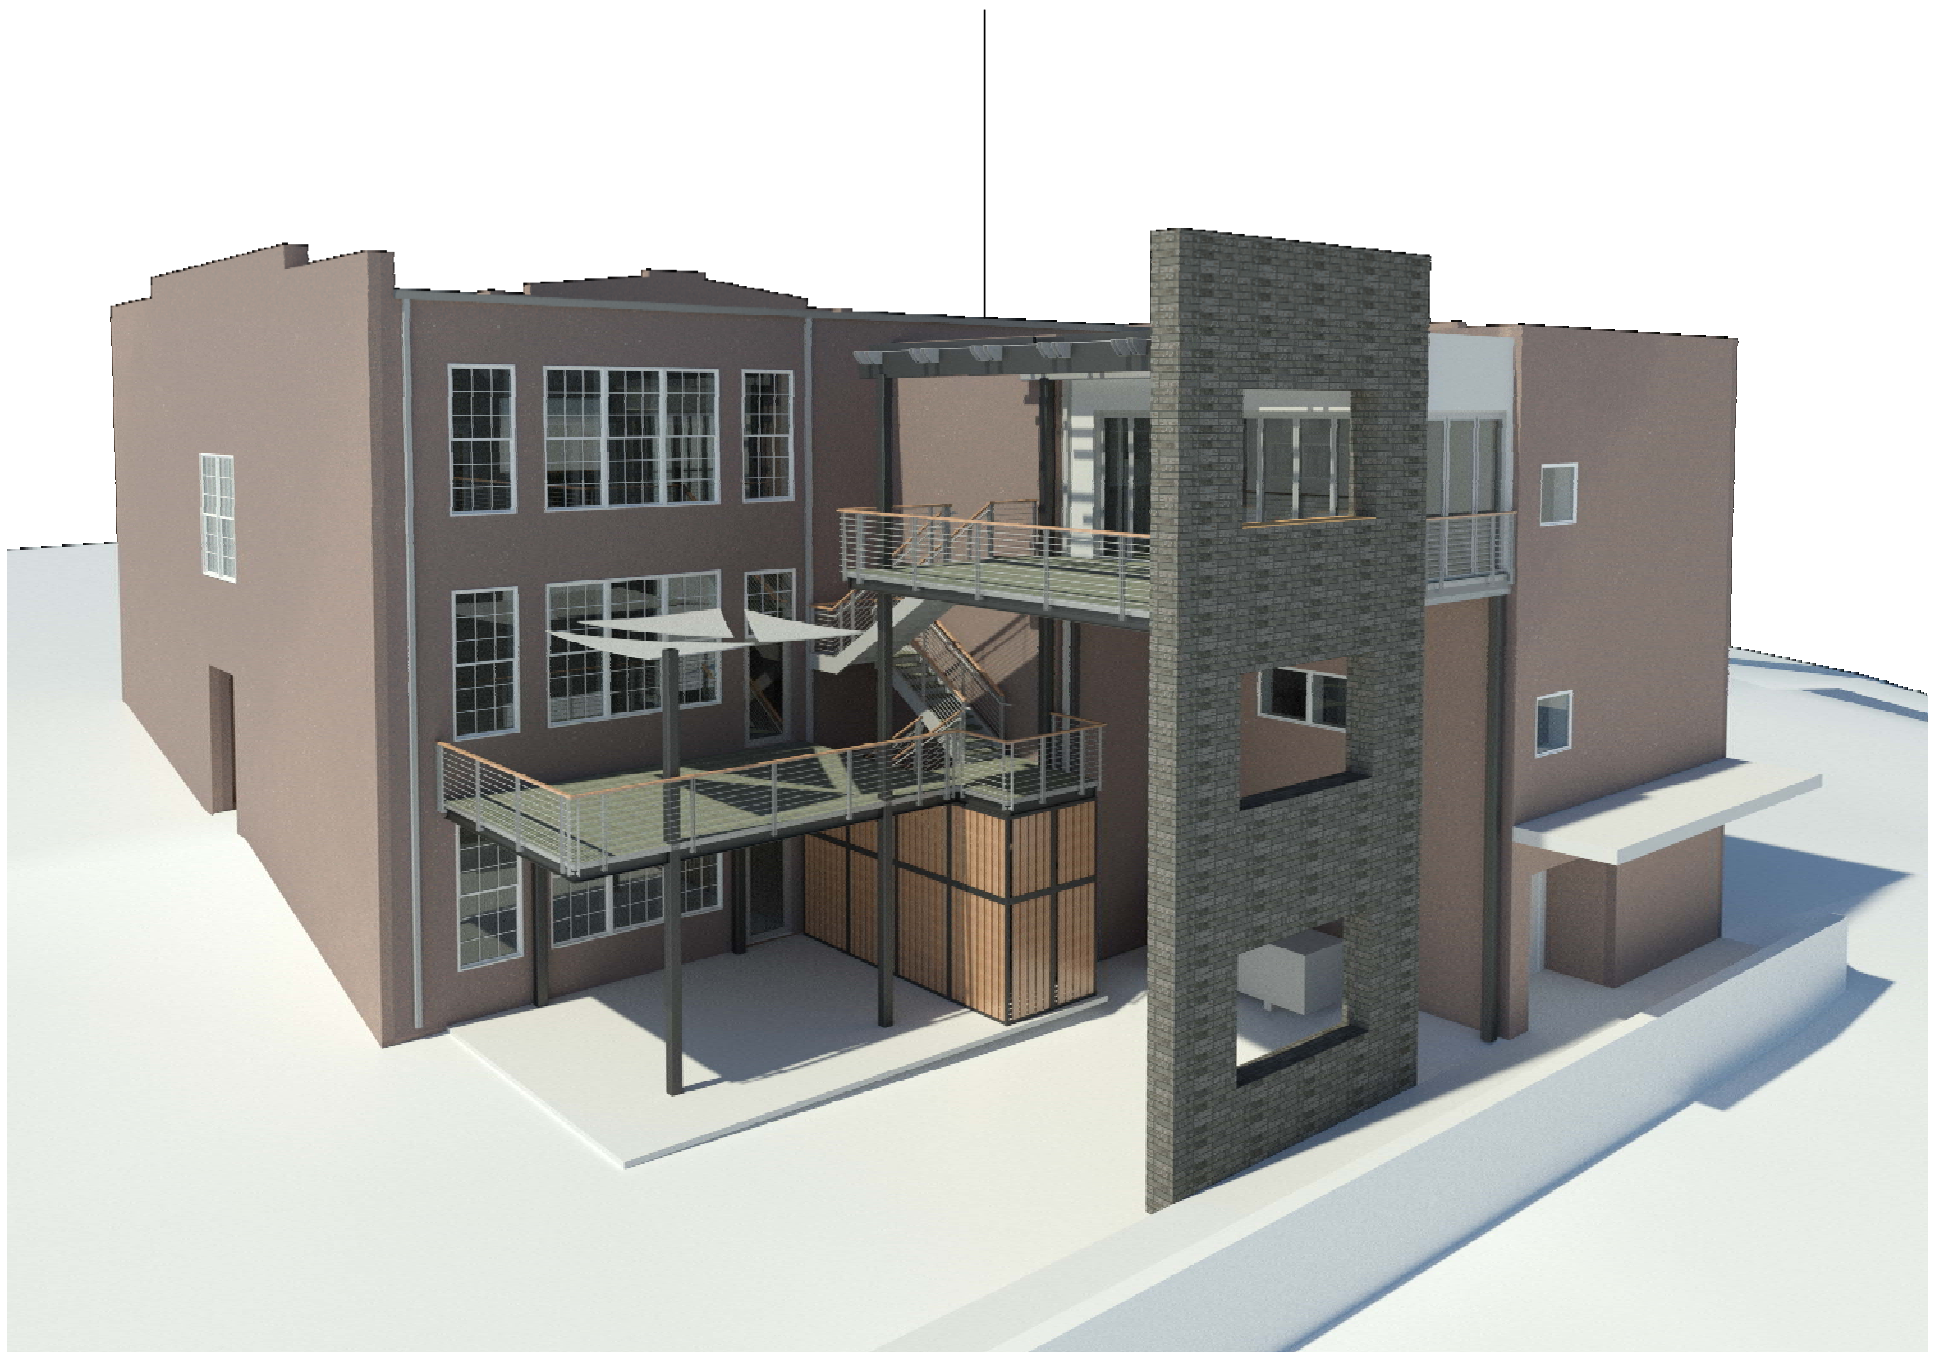

NOTE:	
DESCRIPTION:	
PROJECT NO:	19028
DATE:	NOV.13.2019
DRAWN BY:	SDC
CHECKED BY:	SRS

CRAIG
 GAULDEN
 DAVIS

LEASE OUTLINE DRAWINGS

SHEET TITLE:

OFFICE RENOVATION & ADDITION


PROJECT NAME:

DWG REF:

REVISION NO:

LOD-3

DRAWING NO:

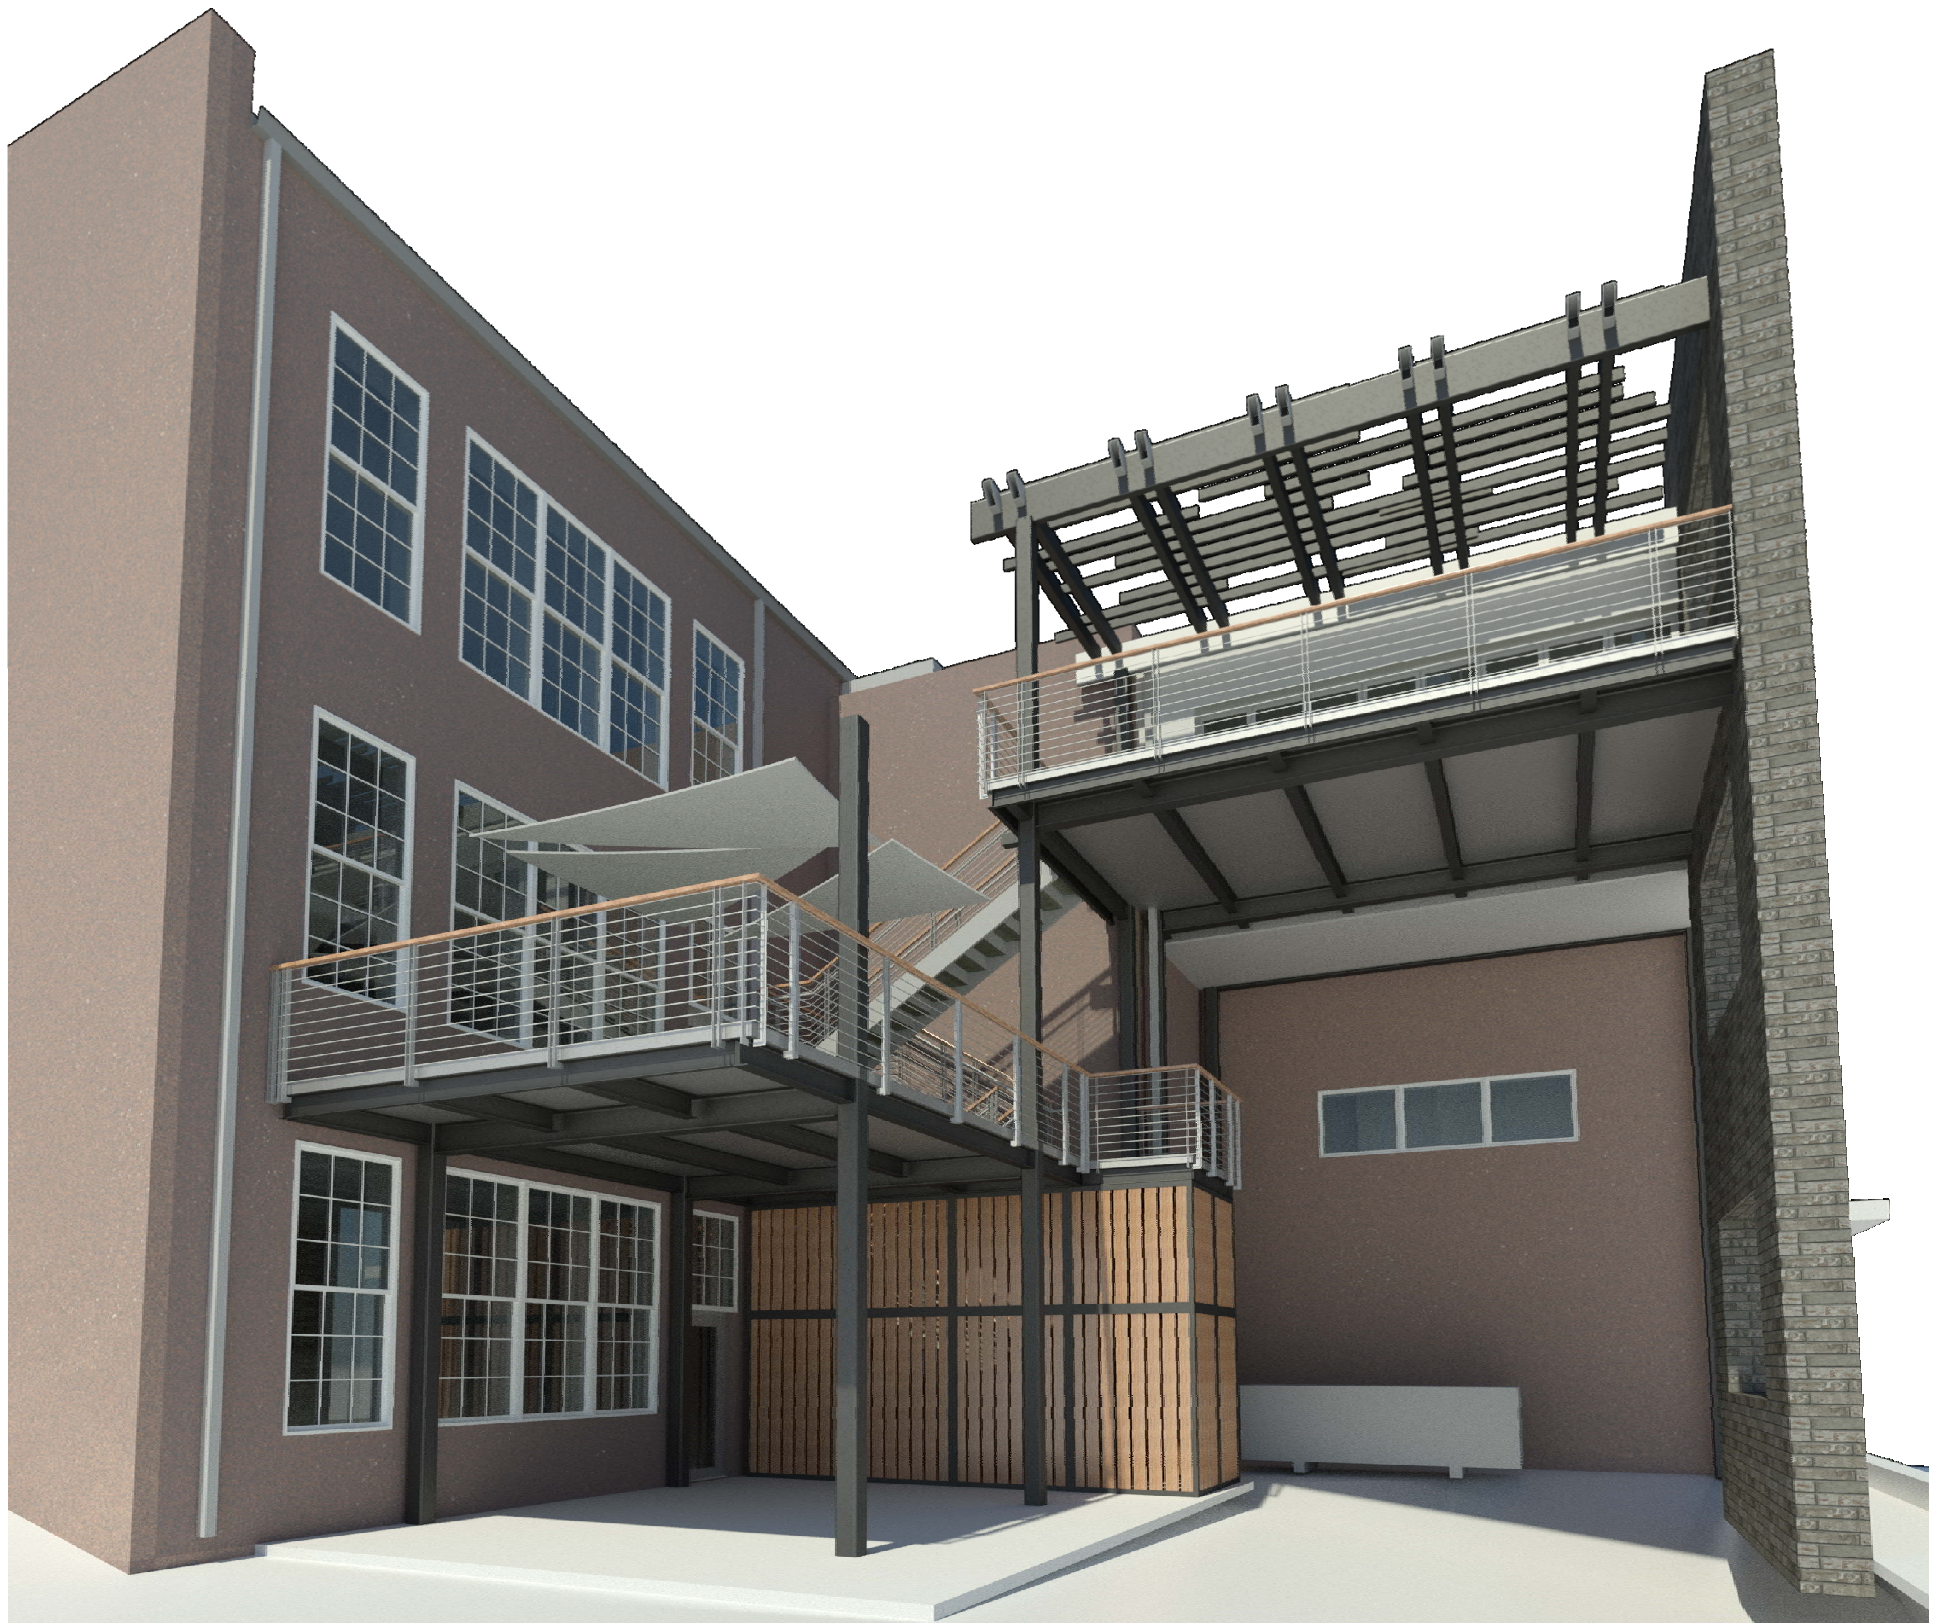

NOTE:	
DESCRIPTION:	
PROJECT NO:	19028
DATE:	NOV.13.2019
DRAWN BY:	SDC
CHECKED BY:	SRS

**CRAIG
GAULDEN
DAVIS**

LEASE OUTLINE DRAWINGS

SHEET TITLE:

OFFICE RENOVATION & ADDITION

PROJECT NAME:

DWG REF:

REVISION NO:

LOD-4

DRAWING NO: