

REVISION	DESCRIPTION	DATE
A1	ISSUE FOR CONTRACTOR BID	5/27/2022

Date:	5/27/2022
Scale:	3/16" = 1'
Project Nbr:	GX-01
Drawing Code:	


Designed by: JUNL  
 Drawn by: JUNL  
 Approved By: JUNL

GENX SECURITY SOLUTIONS  
 1040 THOUSAND OAKS BLVD. UNIT A  
 GREENVILLE, SC 29607  
 PHONE: 8645013186  
 WWW.GENXSECURITY.COM

GENX HEADQUARTERS  
 OVERALL LAYOUT  
 1326 PIEDMONT HWY  
 PIEDMONT, SC 29603

FIRST FLOOR  
 EXISTING LAYOUT

REVISION	DATE	DESCRIPTION
A1	5/27/2022	ISSUE FOR CONTRACTOR BID

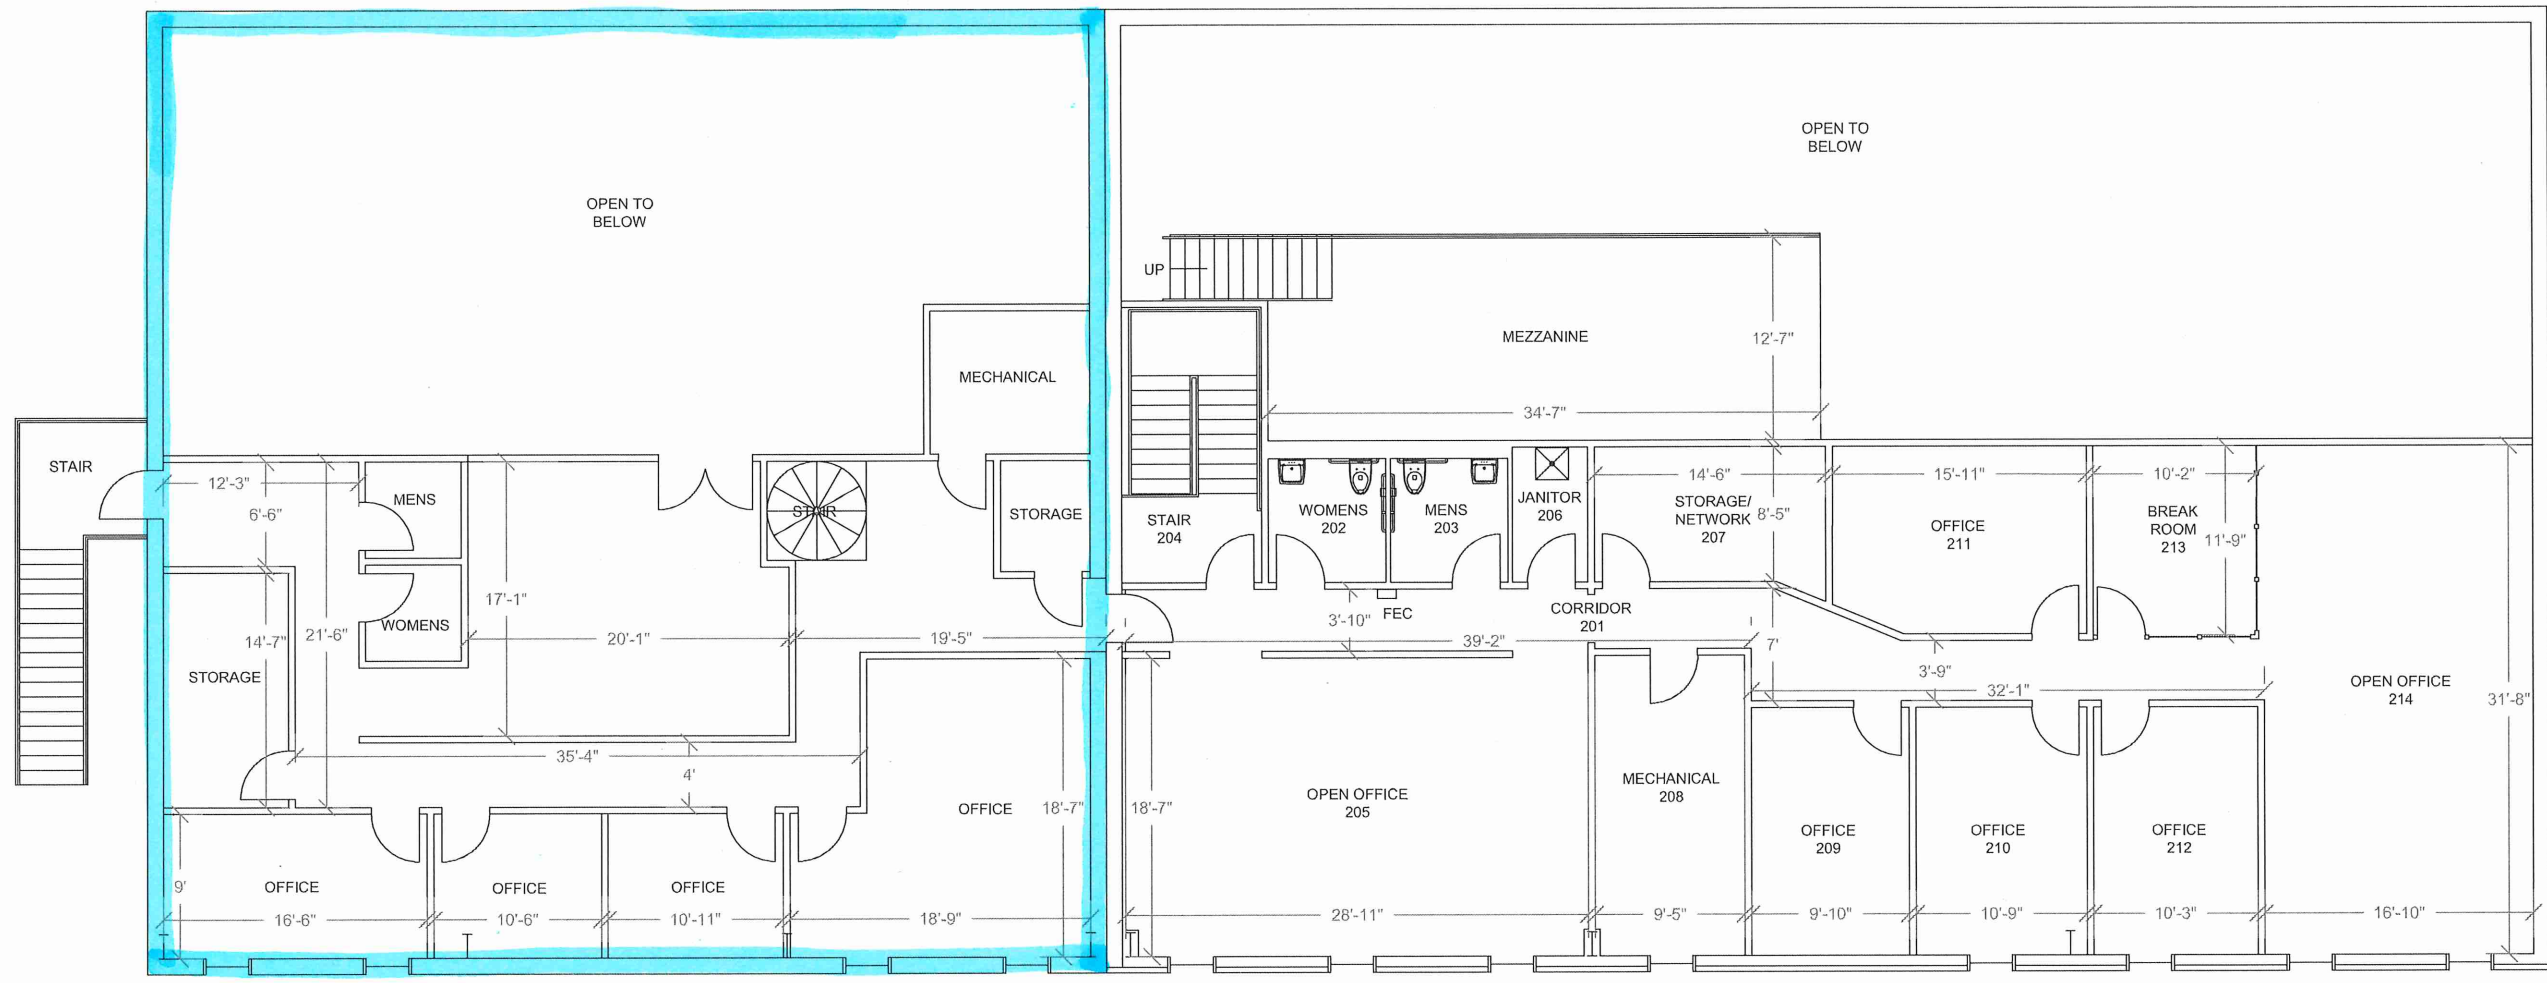

Designed by:	Date:	5/27/2022
Drawn by:	Scale:	3/16" = 1'
Approved By:	Project Nbr:	GX-01
	Drawing Code:	

GENX SECURITY SOLUTIONS  
 1040 THOUSAND OAKS BLVD, UNIT A  
 GREENVILLE, SC 29607  
 PHONE: 8645013186  
 WWW.GENXSECURITY.COM

GENX HEADQUARTERS  
 OVERALL LAYOUT  
 1526 PIEDMONT HWY  
 PIEDMONT, SC 29807

SECOND FLOOR  
 EXISTING LAYOUT

SHEET  
 REFERENCE  
 NUMBER:  
 GX-02